

PIRATE'S COVE



CITRUS COUNTY, FLORIDA

APPLICATION FOR APPROVAL OF A DEVELOPMENT AGREEMENT

DEVELOPER'S PROPOSED AGREEMENT

Exhibit M – Tentative Design Plans

Bruce McLaughlin Consulting Services, Inc
Indian Rocks Beach, Florida
(727) 595-7634


C:\AtWork\Citrus\Decker\Development Agreement\Exhibit M.wpd

December 22, 2012


Revised

Printed December 22, 2012

R. Bruce McLaughlin
Member, American
Institute of
Certified Planners
Registration 3051

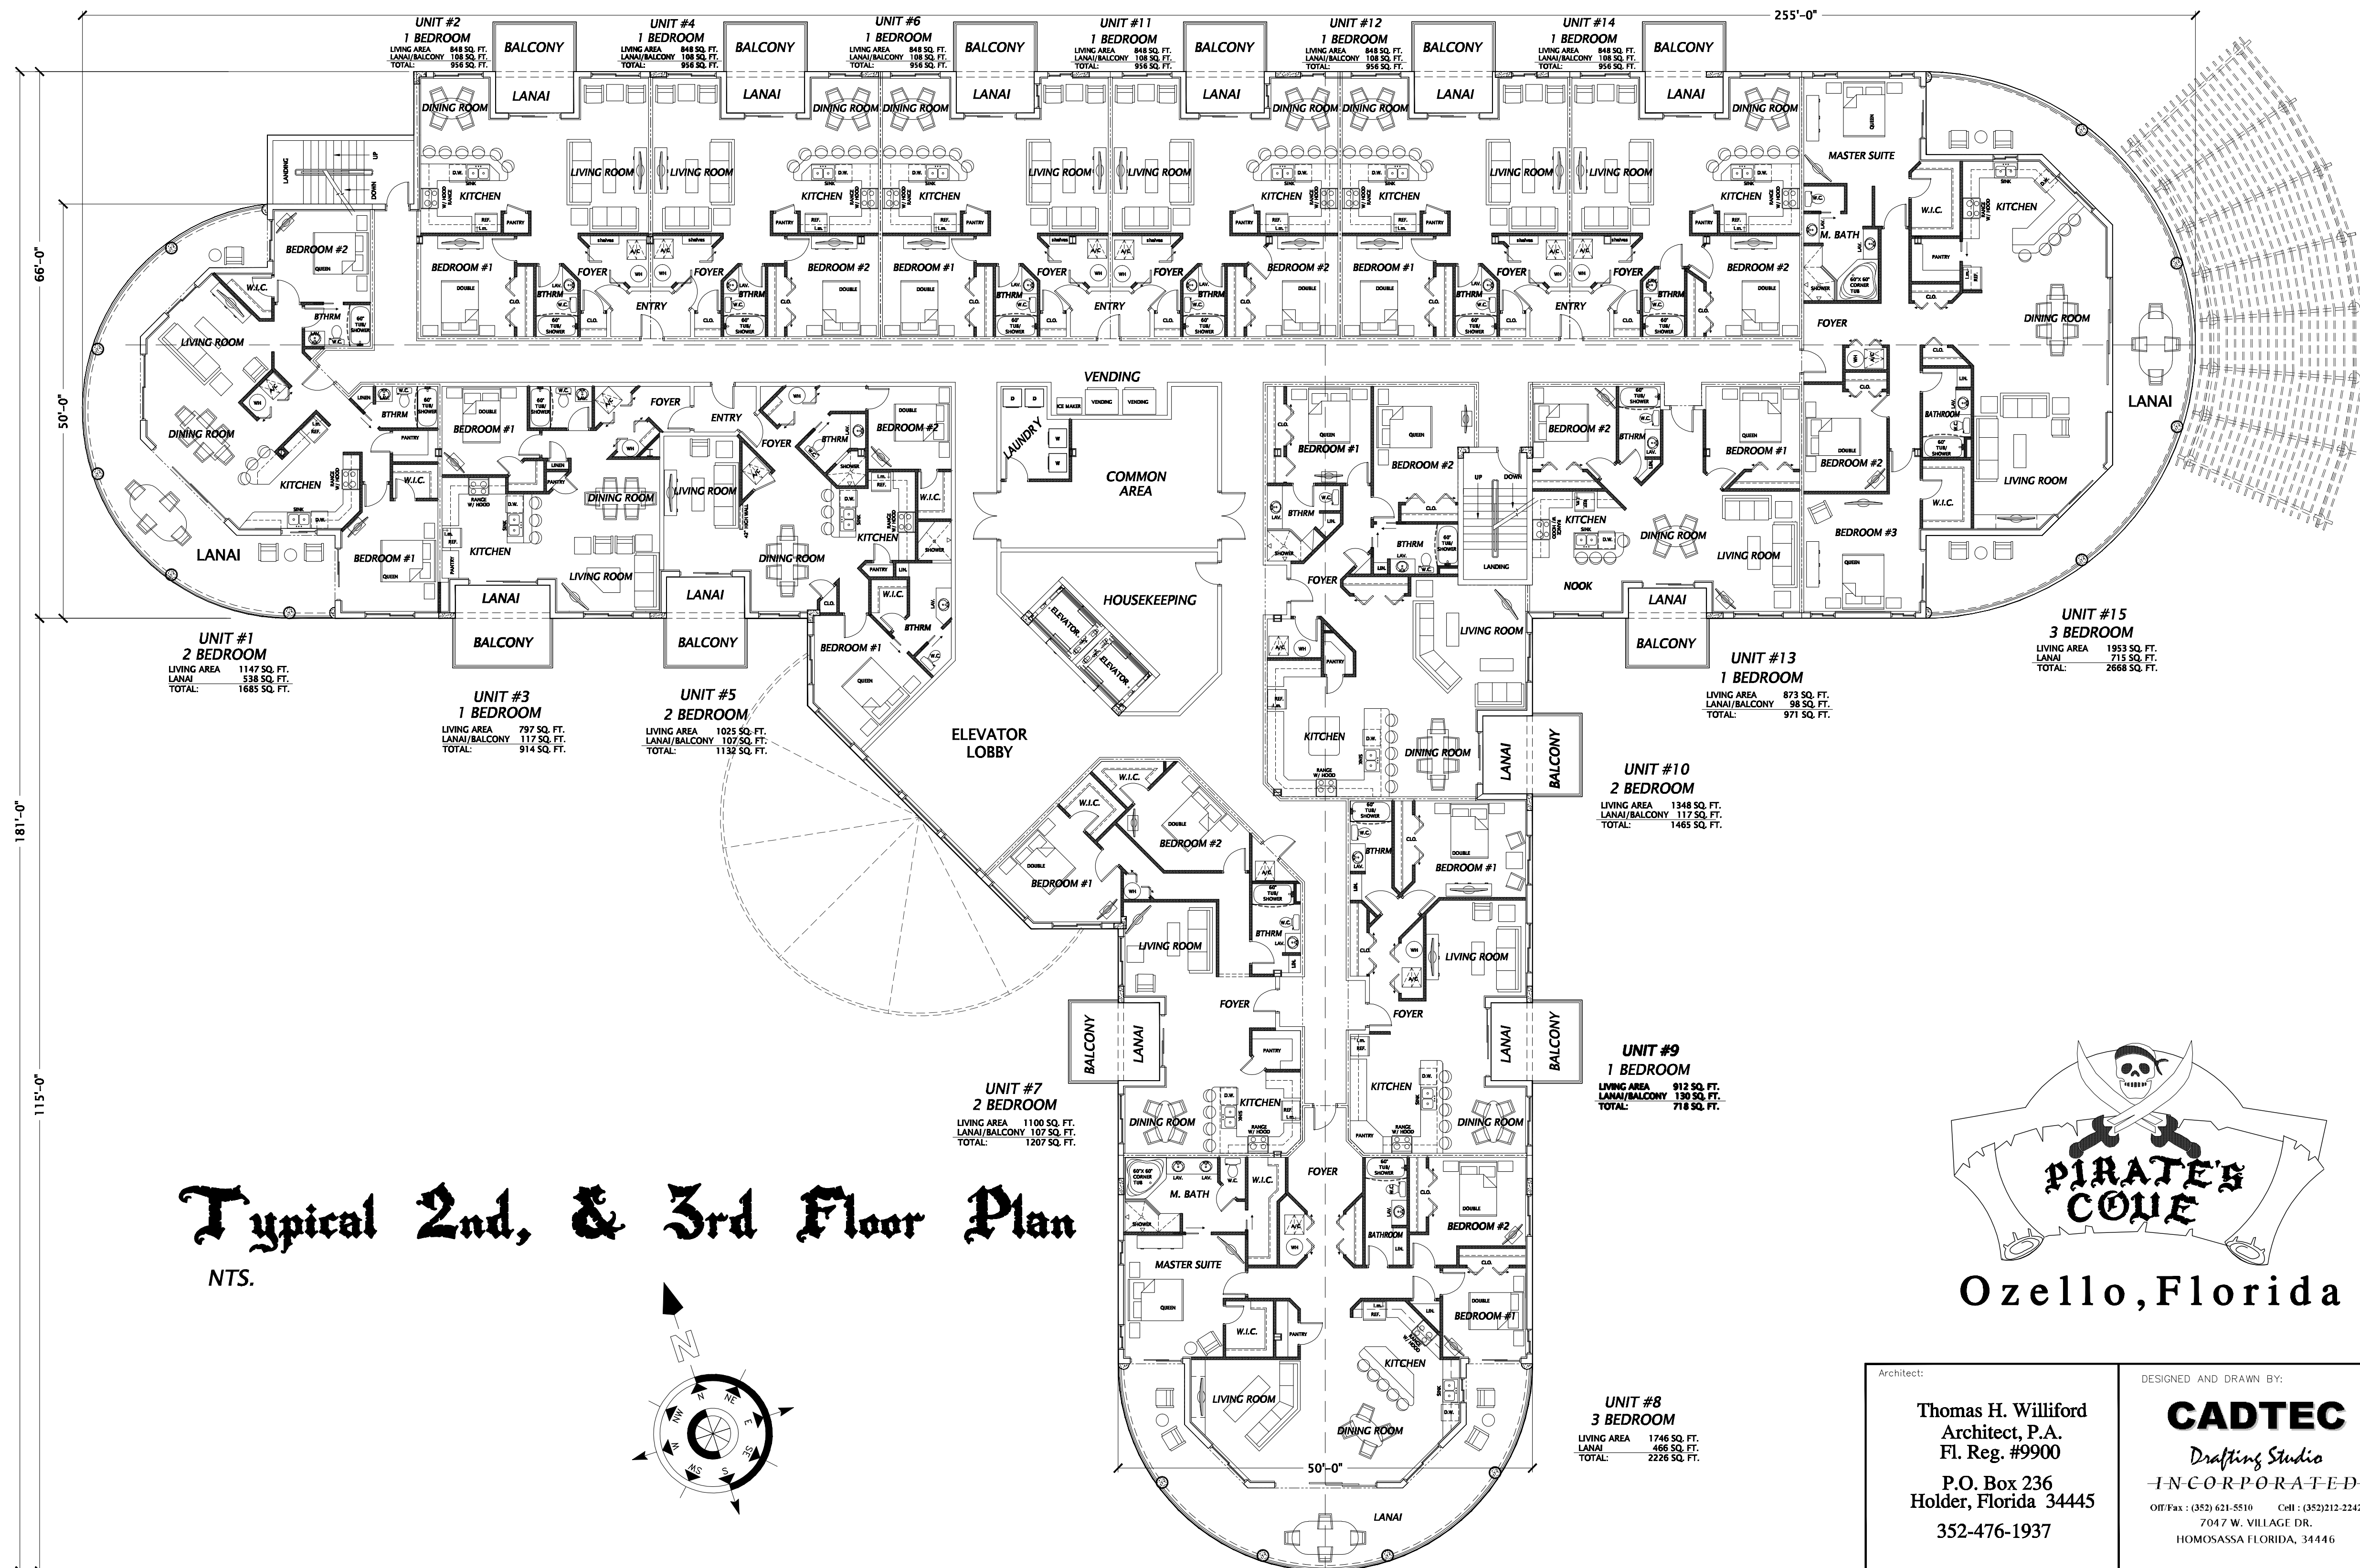


Typical 2nd, & 3rd Floor Plan
NTS.


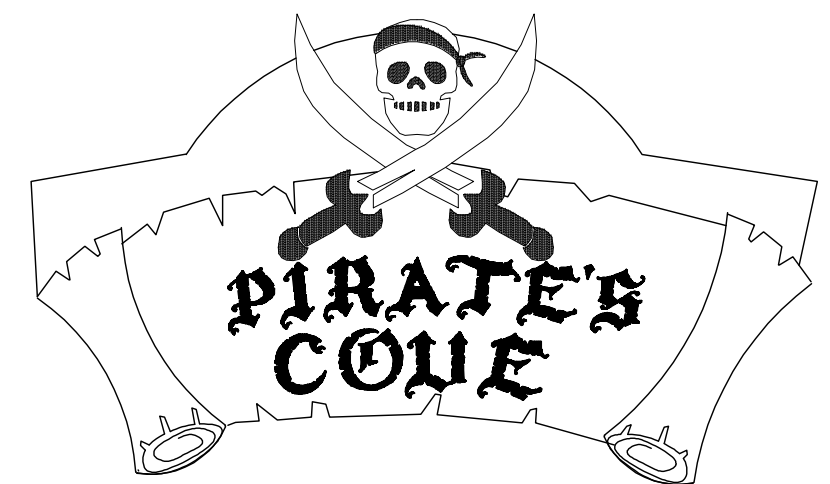


Ozello, Florida

Architect:	DESIGNED AND DRAWN BY:
Thomas H. Williford Architect, P.A. Fl. Reg. #9900 P.O. Box 236 Holder, Florida 34445 352-476-1937	CADTEC Drafting Studio INCORPORATED Off/Fax : (352) 621-5510 Cell : (352) 212-2242 7047 W. VILLAGE DR. HOMOSASSA FLORIDA, 34446

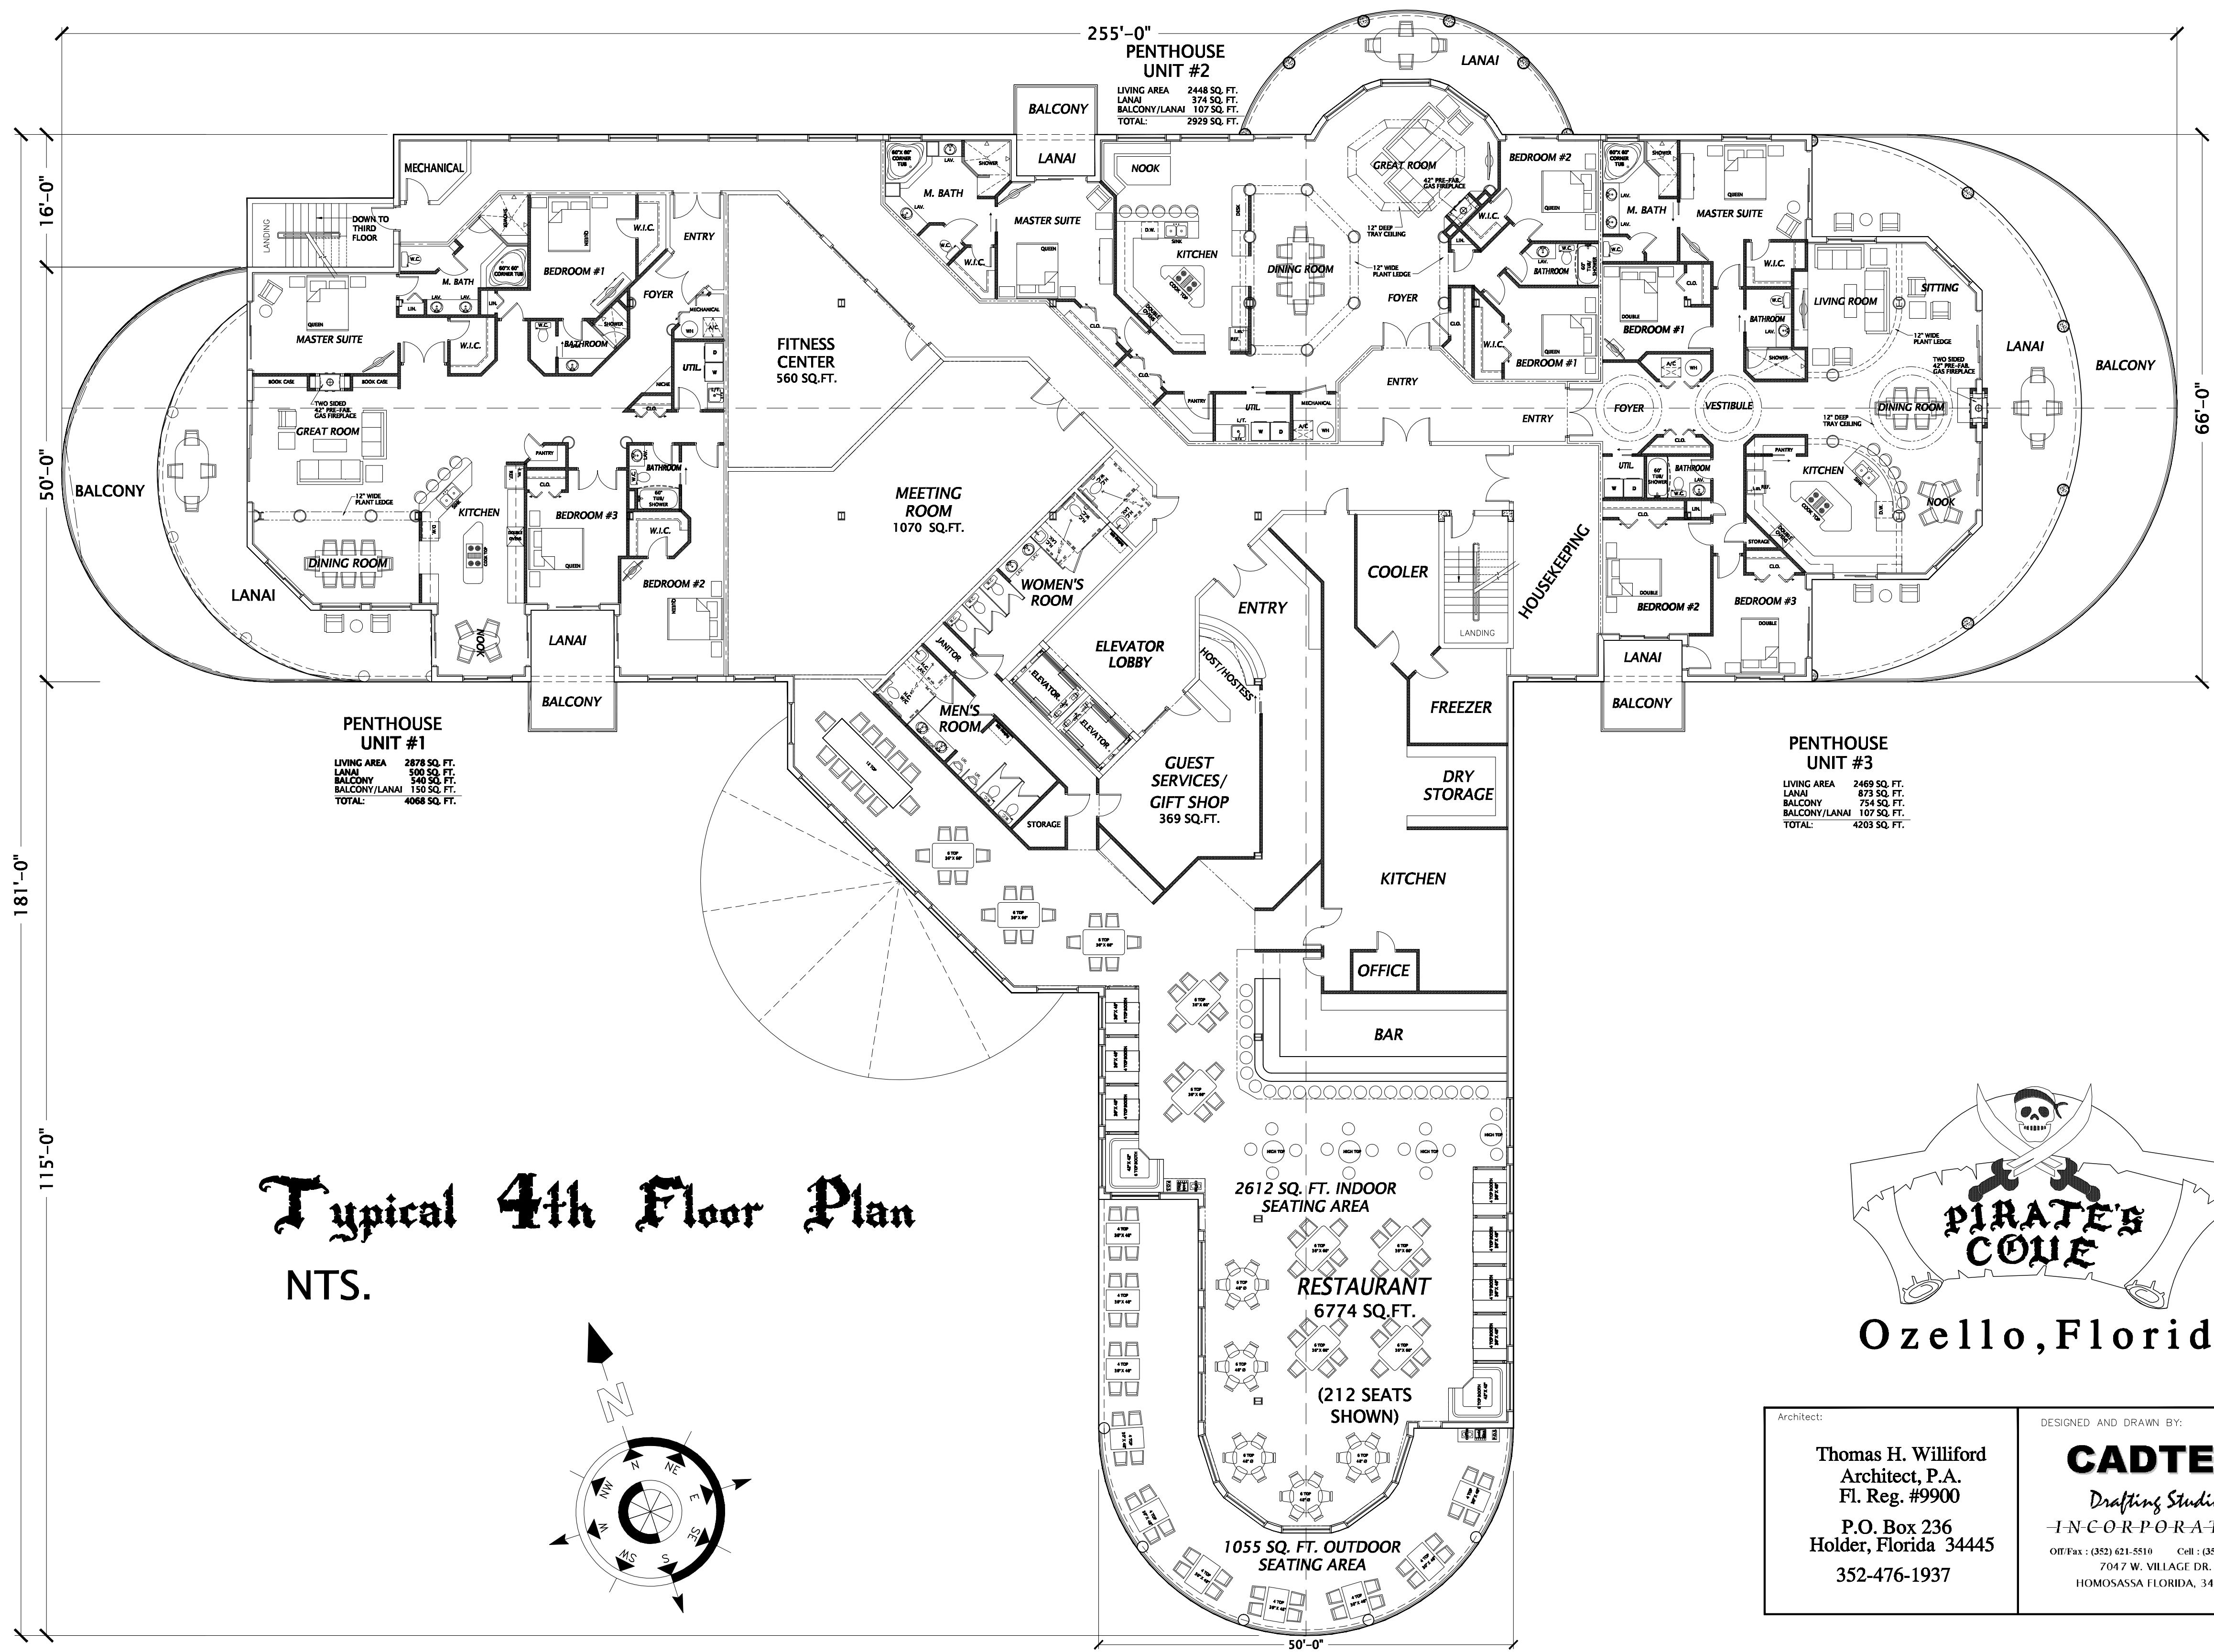

Typical 4th Floor Plan NTS.

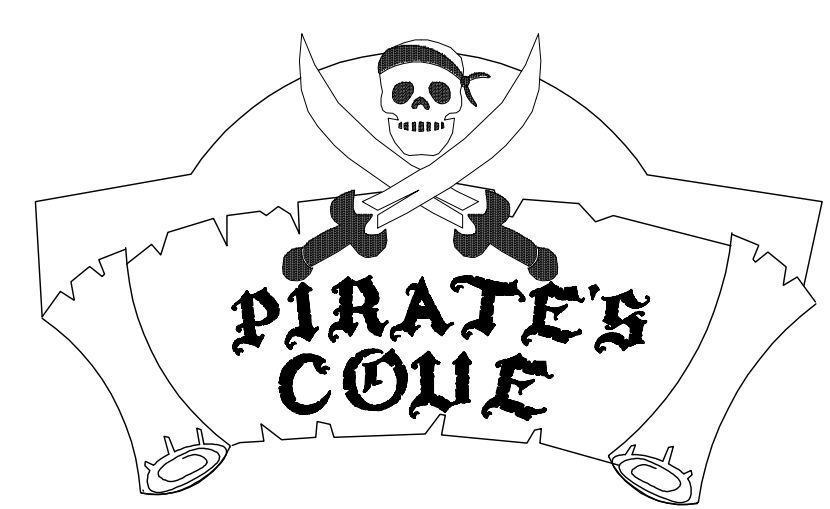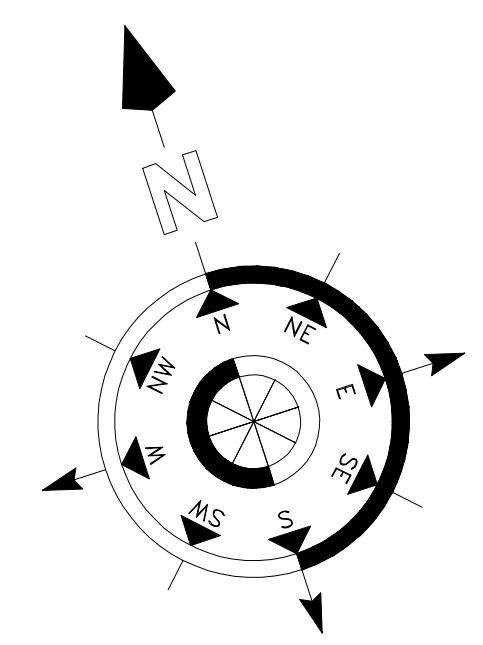

Ozello, Florida

Architect:	DESIGNED AND DRAWN BY:
Thomas H. Williford Architect, P.A. Fl. Reg. #9900 P.O. Box 236 Holder, Florida 34445 352-476-1937	CADTEC Drafting Studio -INCORPORATED- Off/Fax : (352) 621-5510 Cell : (352) 212-2242 7047 W. VILLAGE DR. HOMOSASSA FLORIDA, 34446